



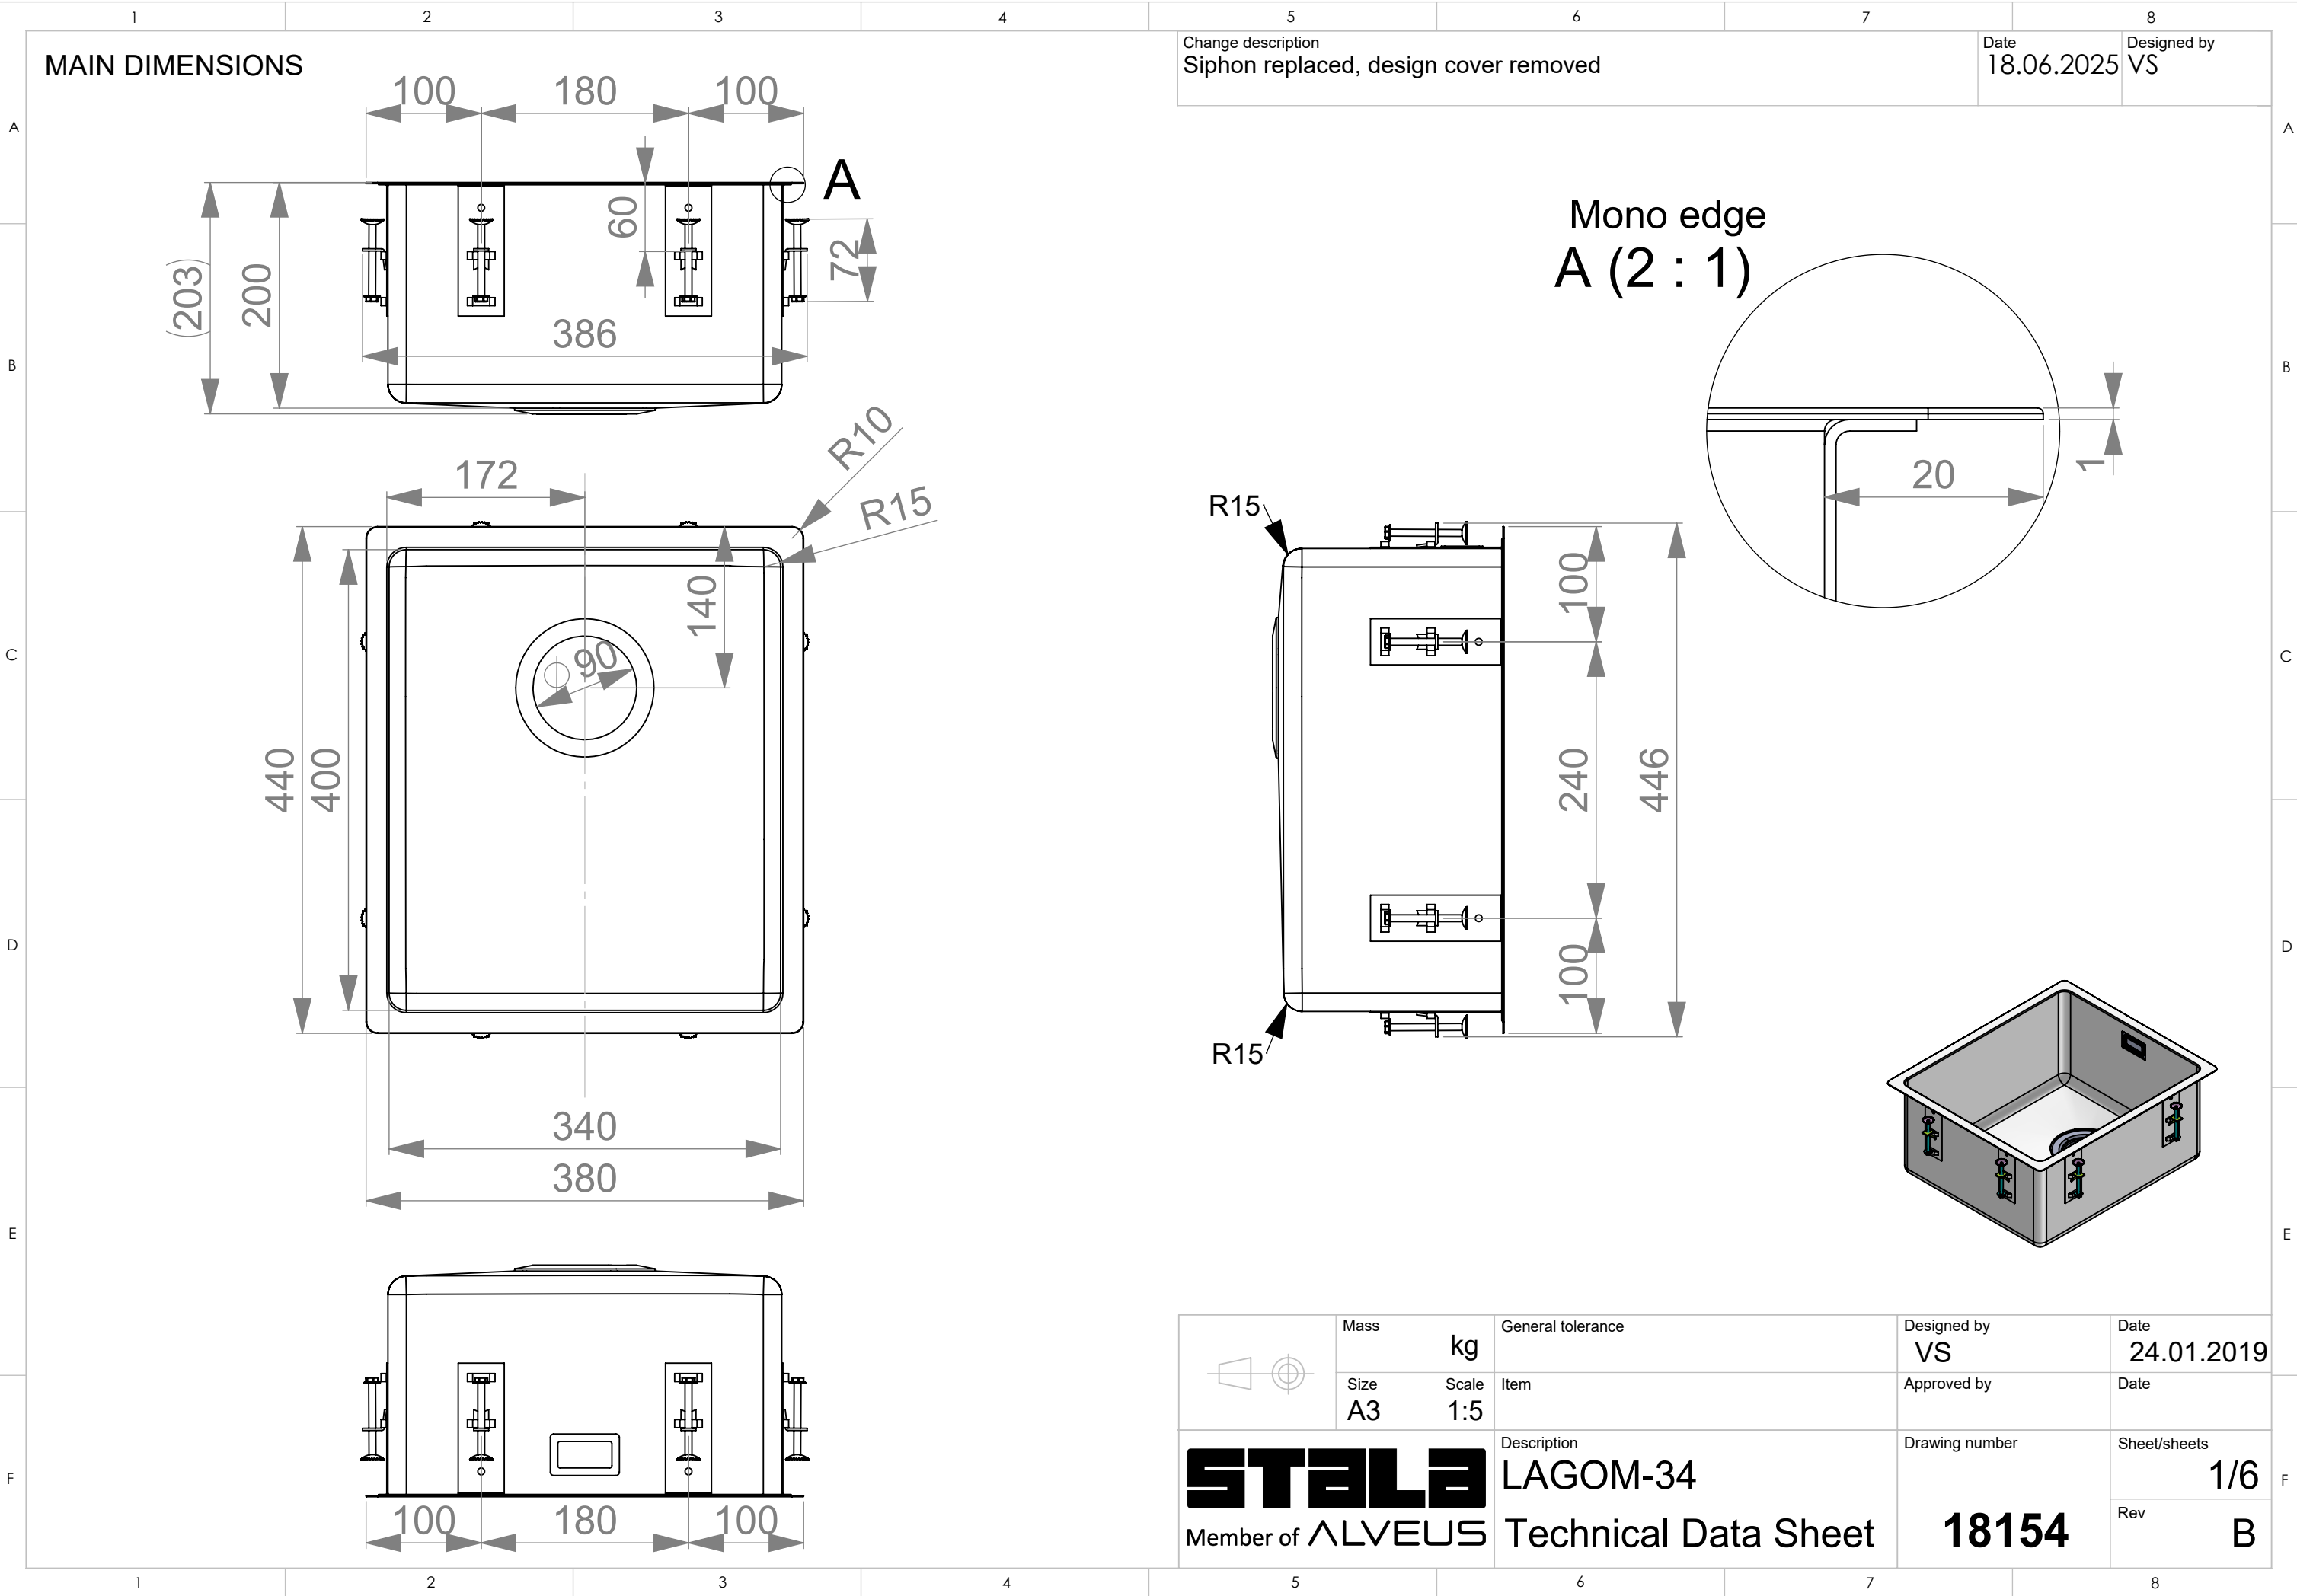

	Mass	kg	General tolerance		Designed by	Date
	Size	Scale	Item		VS	24.01.2019
STALA Member of ALVEUS	A3	1:5	Description		Approved by	Date
			LAGOM-34		Drawing number	Sheet/sheets
					18154	1/6
						Rev
		Technical Data Sheet				

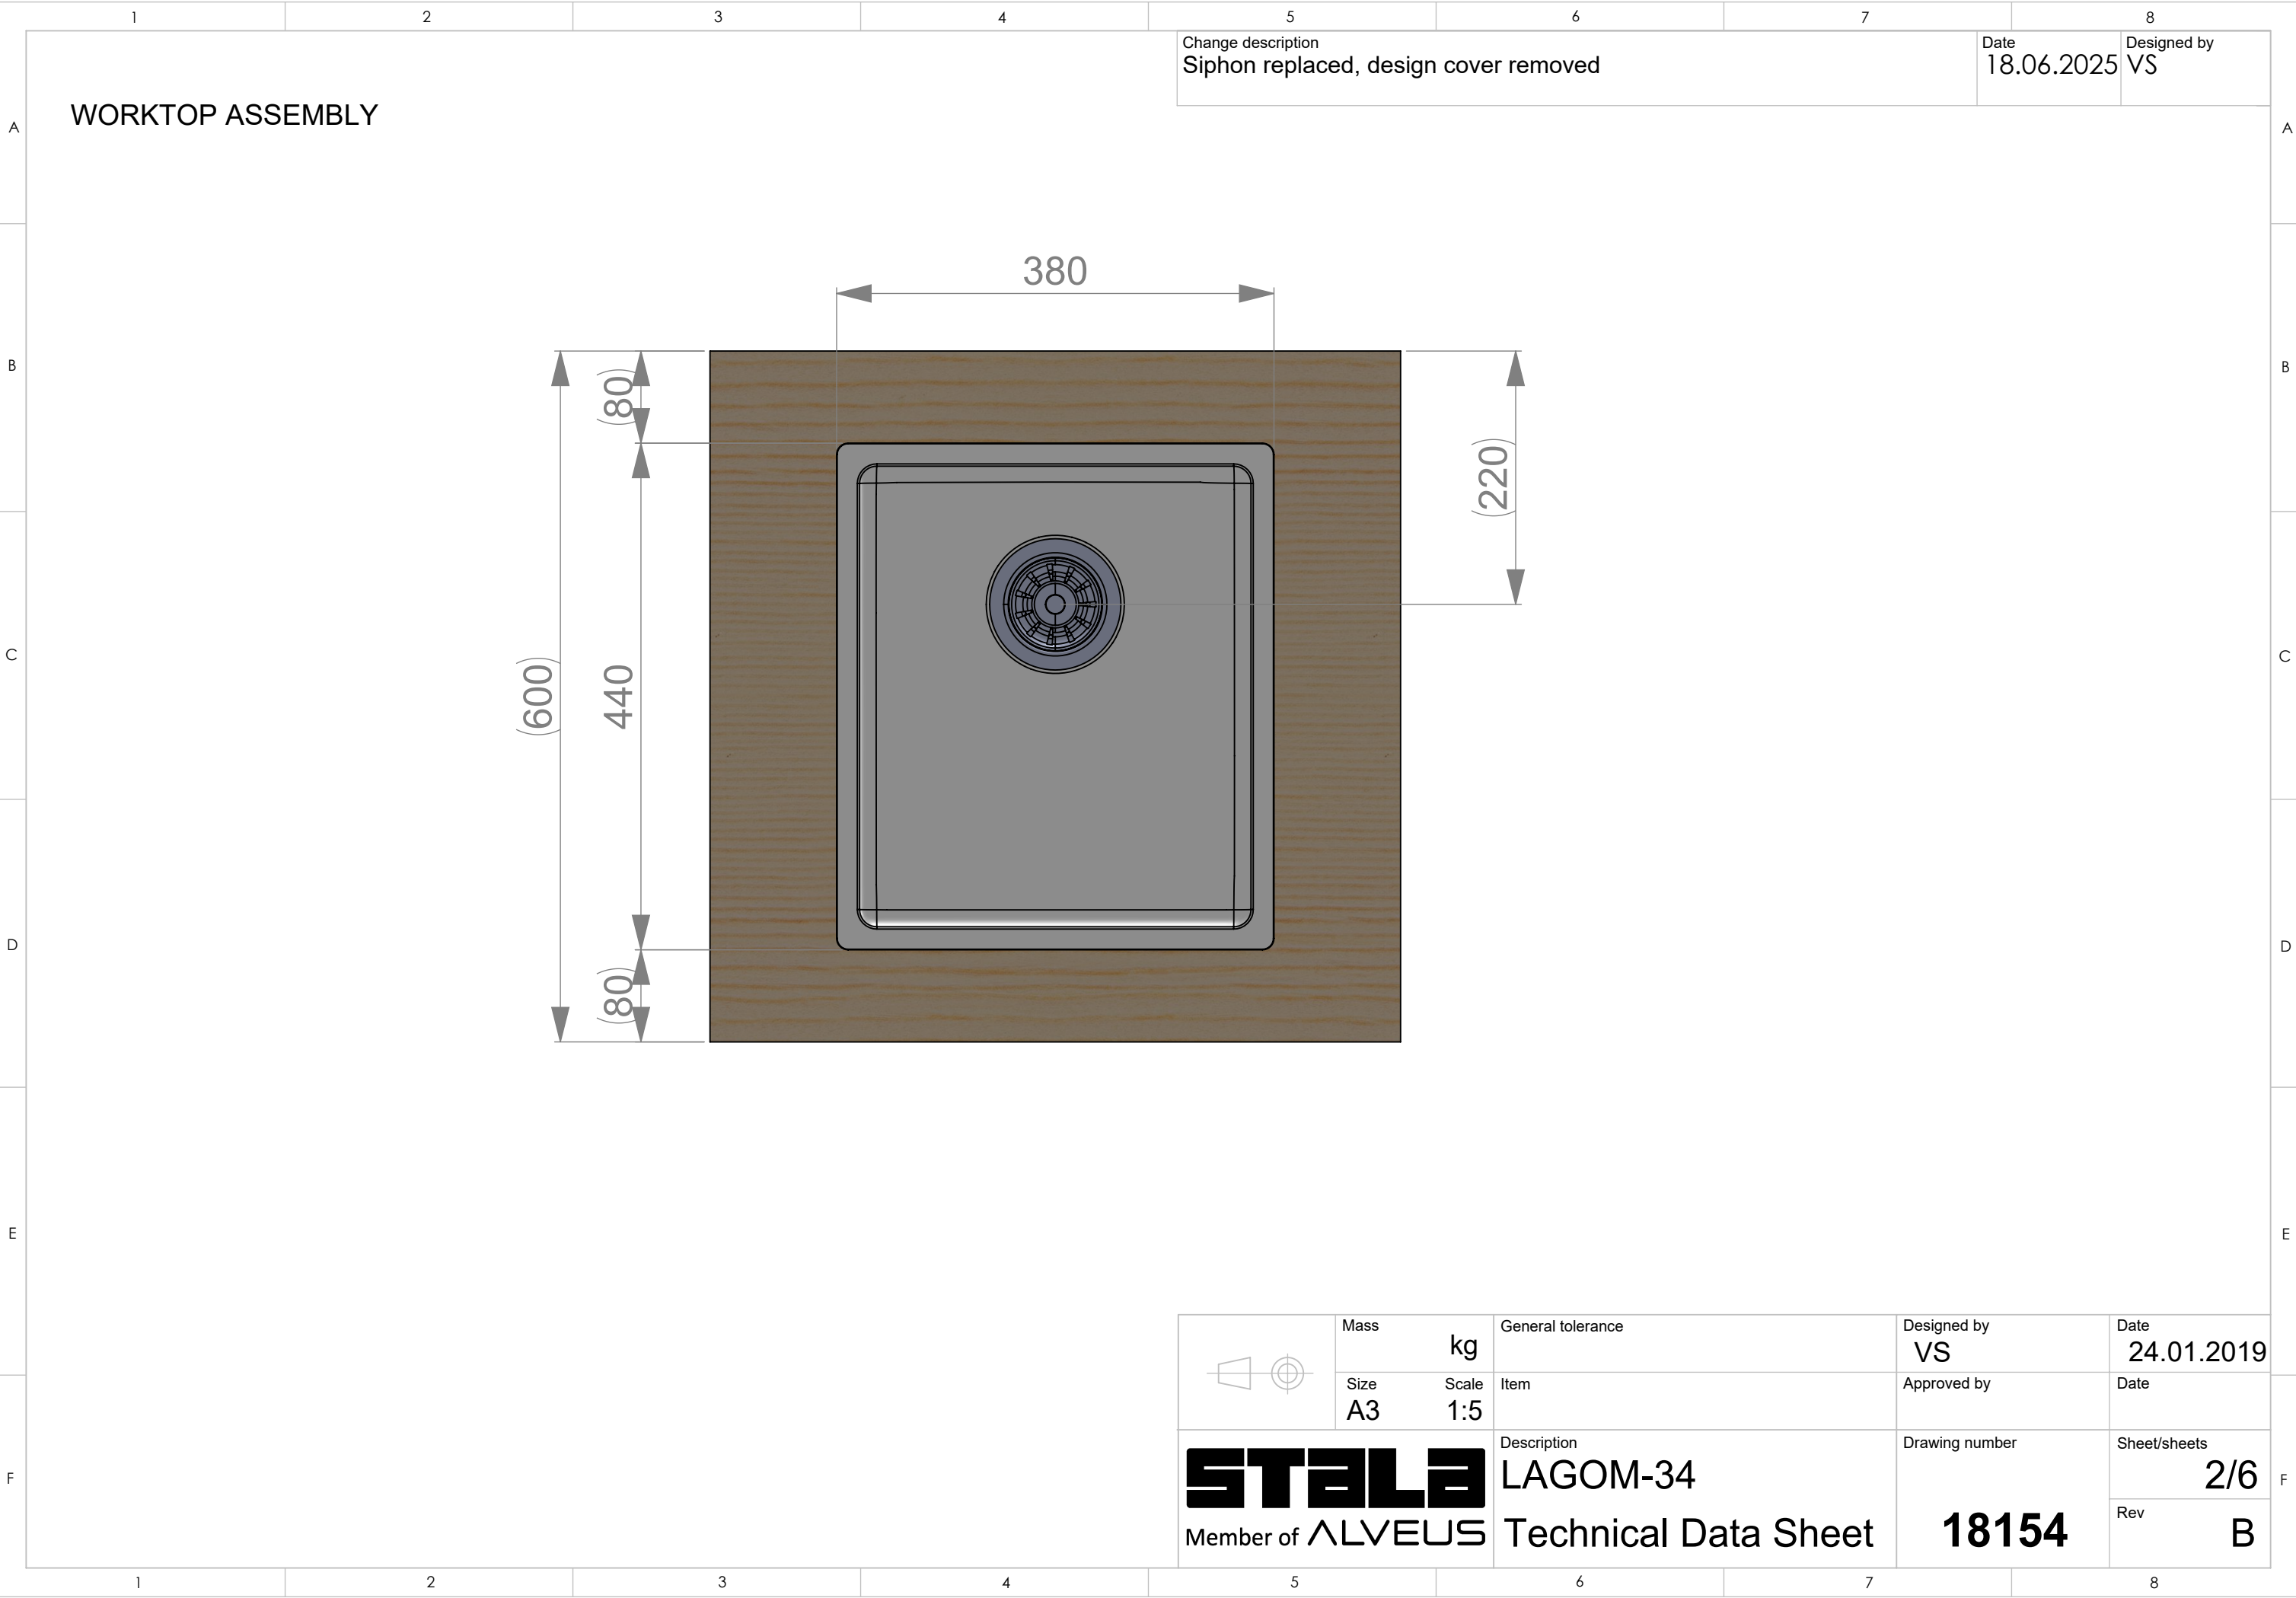




	Mass	kg	General tolerance		Designed by	Date
	Size	Scale	Item		VS	24.01.2019
A31:5			Description		Approved by	Date
 Member of ALVEUS			LAGOM-34		Drawing number	
			Technical Data Sheet		18154	
					Sheet/sheets	2/6
					Rev	B

SPACE REQUIREMENTS


Change description
Siphon replaced, design cover removed

Date
18.06.2025
Designed by
VS


A
B
C
D
E
F

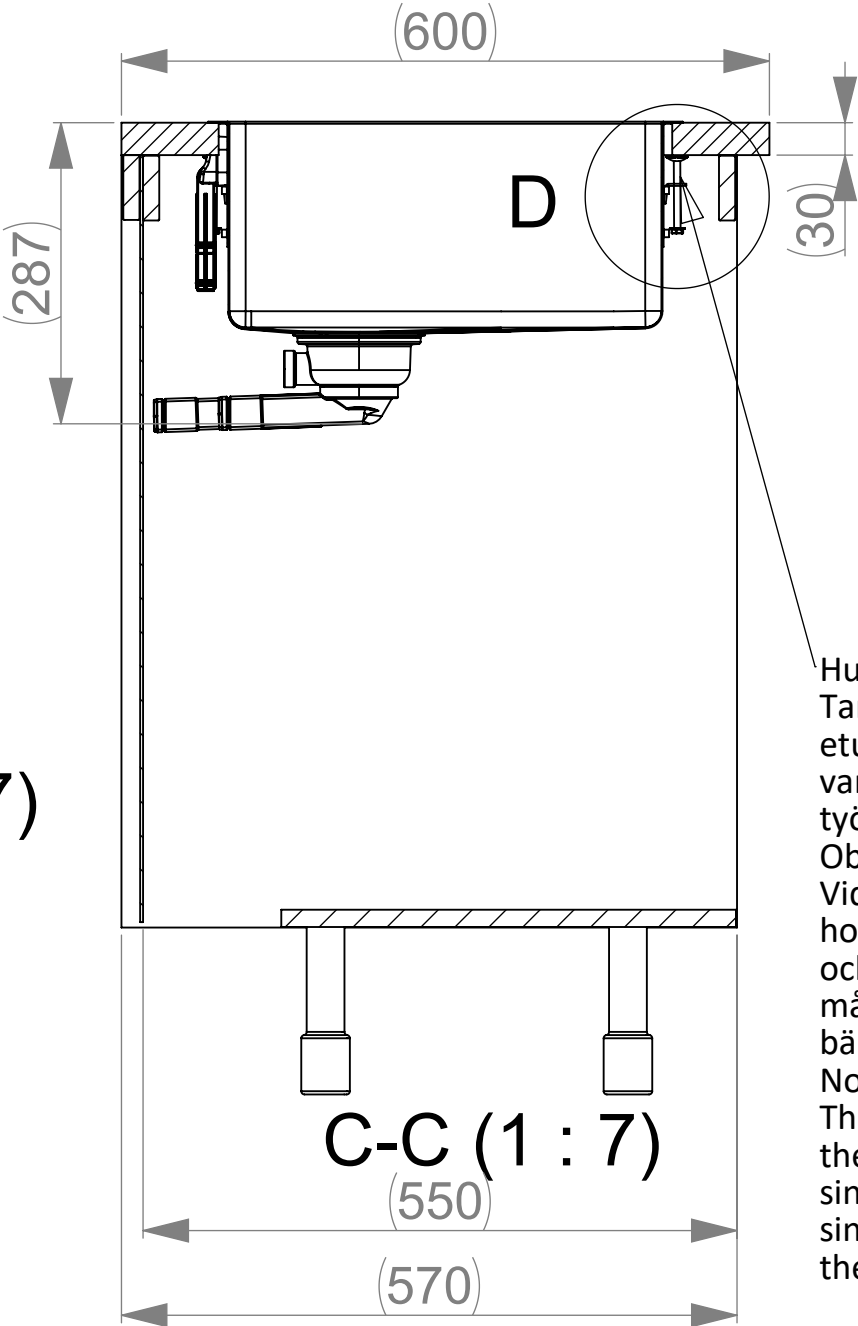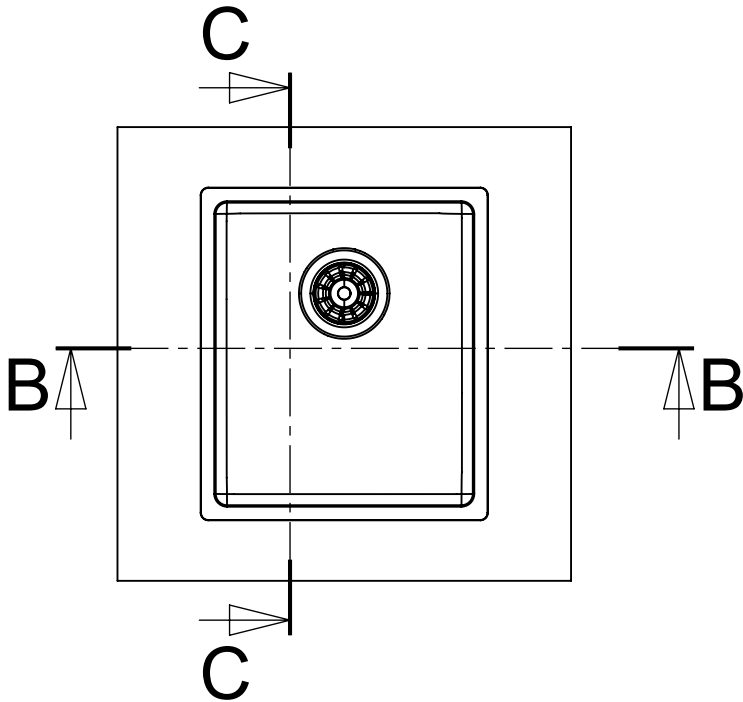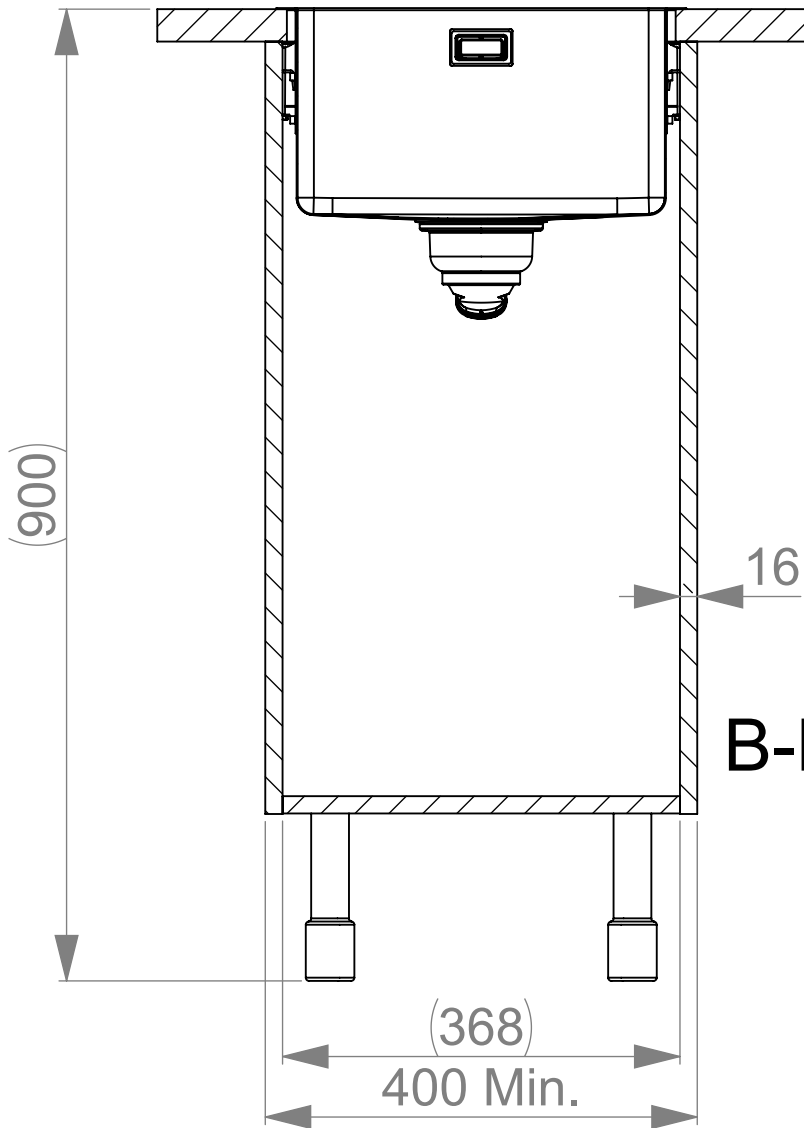

D (1 : 2)

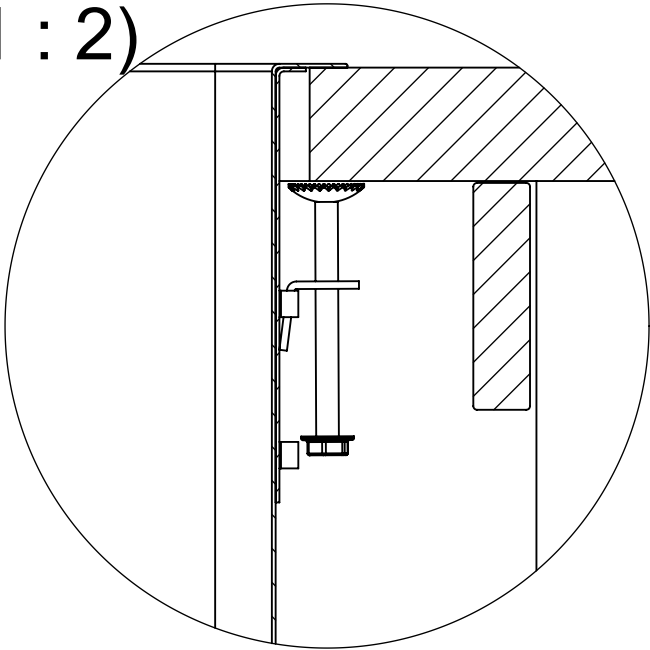

Huom!
Tarvittaessa kaapin väliseinää ja etu/takalistaa lovetettava kiinnikkeitä varten ja pesuallas on kiinnitettävä ennen työtason asennusta.
Obs!
Vid behov måste en inskärning för hofästena göras i skåpets mellanvägg och förbindningslist och diskbänken måste fästas innan du monterar bänkskivan.
Notice!
The partition walls and front/back list of the cupboard must be notched for the sink mountings when needed and the sink must be fastened before installing the worktop.

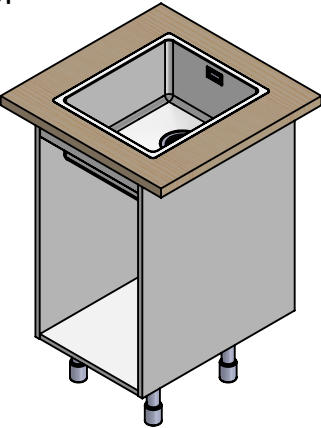


	Mass	kg	General tolerance		Designed by	Date
	Size	Scale	Item		VS	24.01.2019
 Member of 	A3	1:10	Description		Approved by	Date
	 Member of 		LAGOM-34 Technical Data Sheet		Drawing number	Sheet/sheets
					18154	3/6
					Rev	B

CUT-OUT


Change description	Siphon replaced, design cover removed
--------------------	---------------------------------------

Date	18.06.2025
------	------------


Designed by
VS

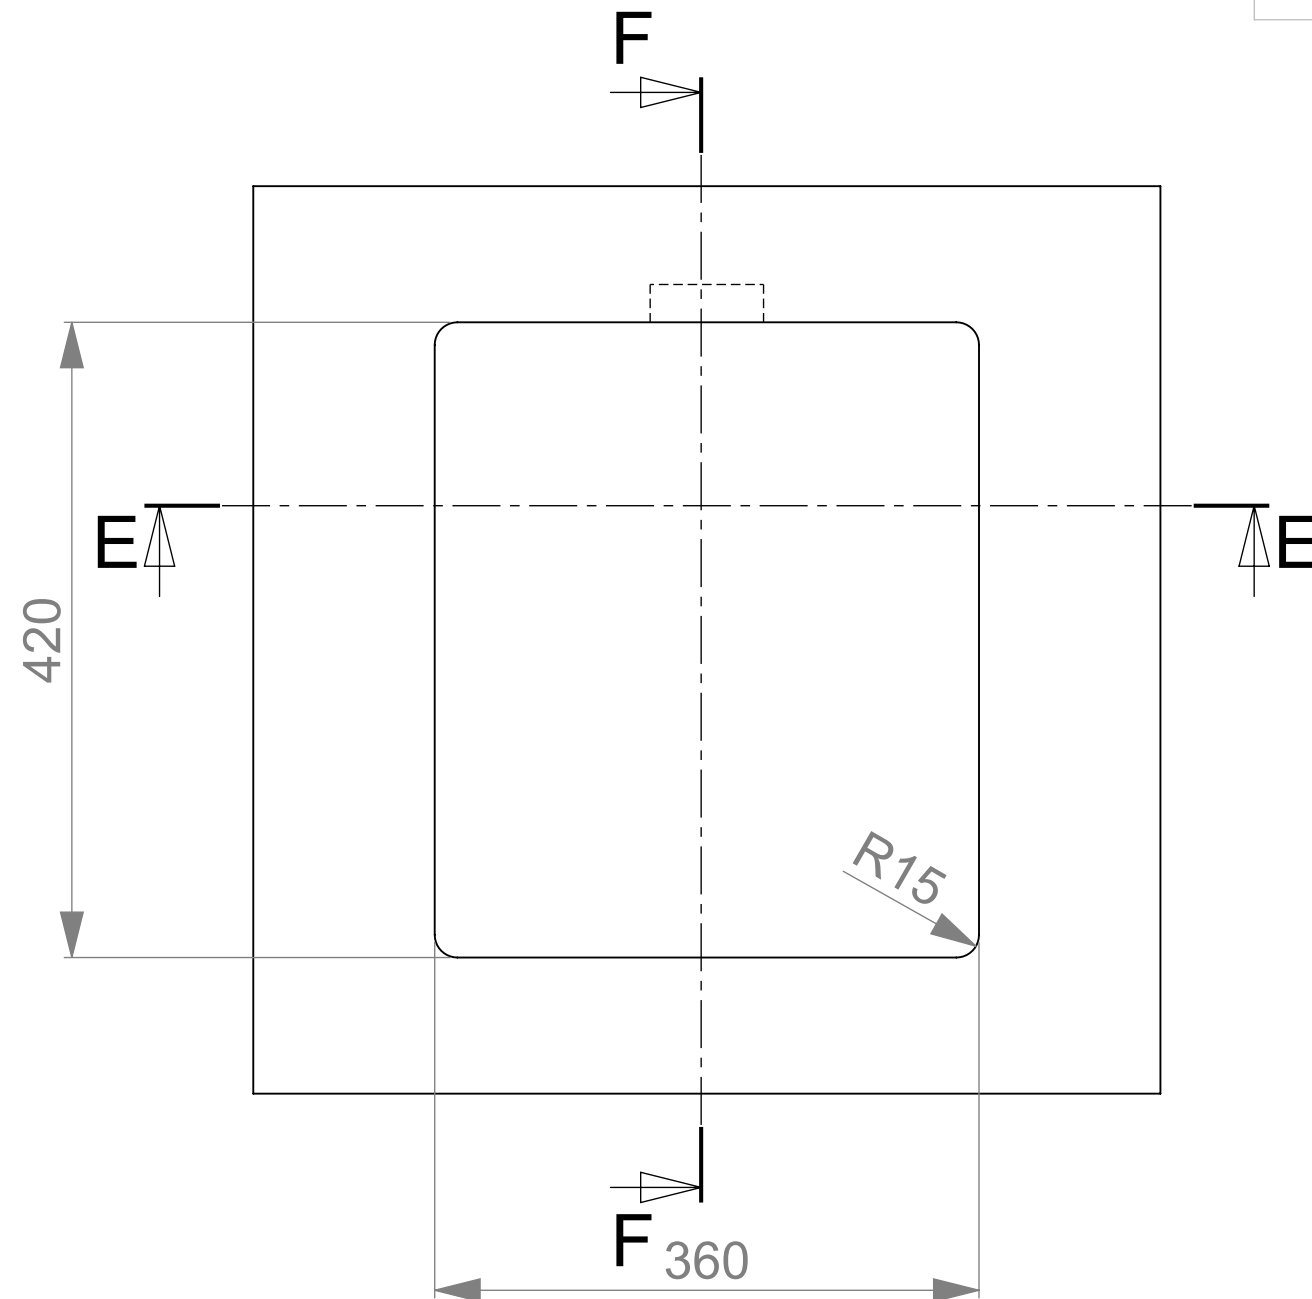



Cut-out for overflow

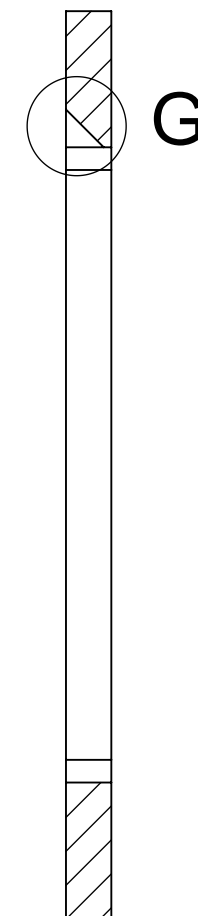

F-F

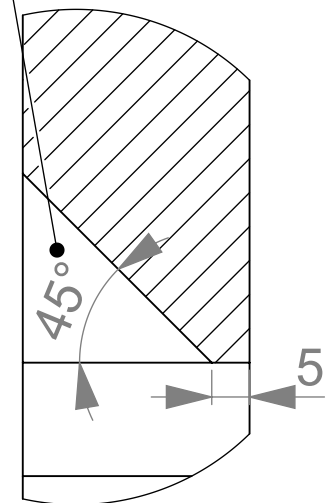

G (1 : 1)

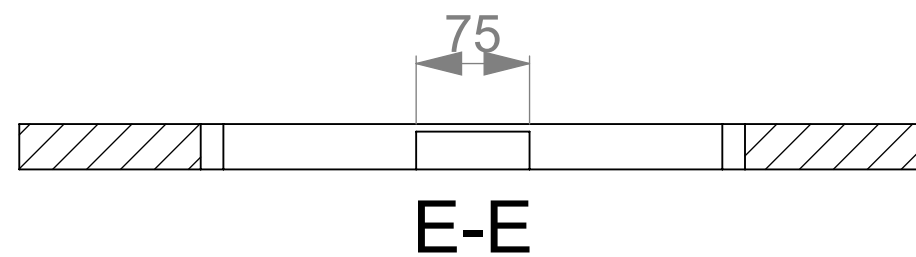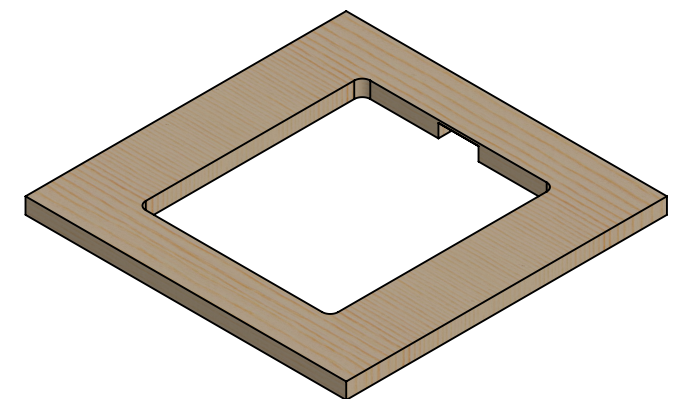

Mass	kg
------	----

Size	Scale
A3	1:5

General tolerance

e	Item
---	------

Designed by
VS

Approved by	
-------------	--

Date
24.01.2019

Date	
------	--

Sheet/sheets	4/6	F
--------------	-----	---

Rev **B**

STALA
Member of **ALVEUS**

Description LAGOM-34 5 Technical Data Sheet

Drawing number

18154

