

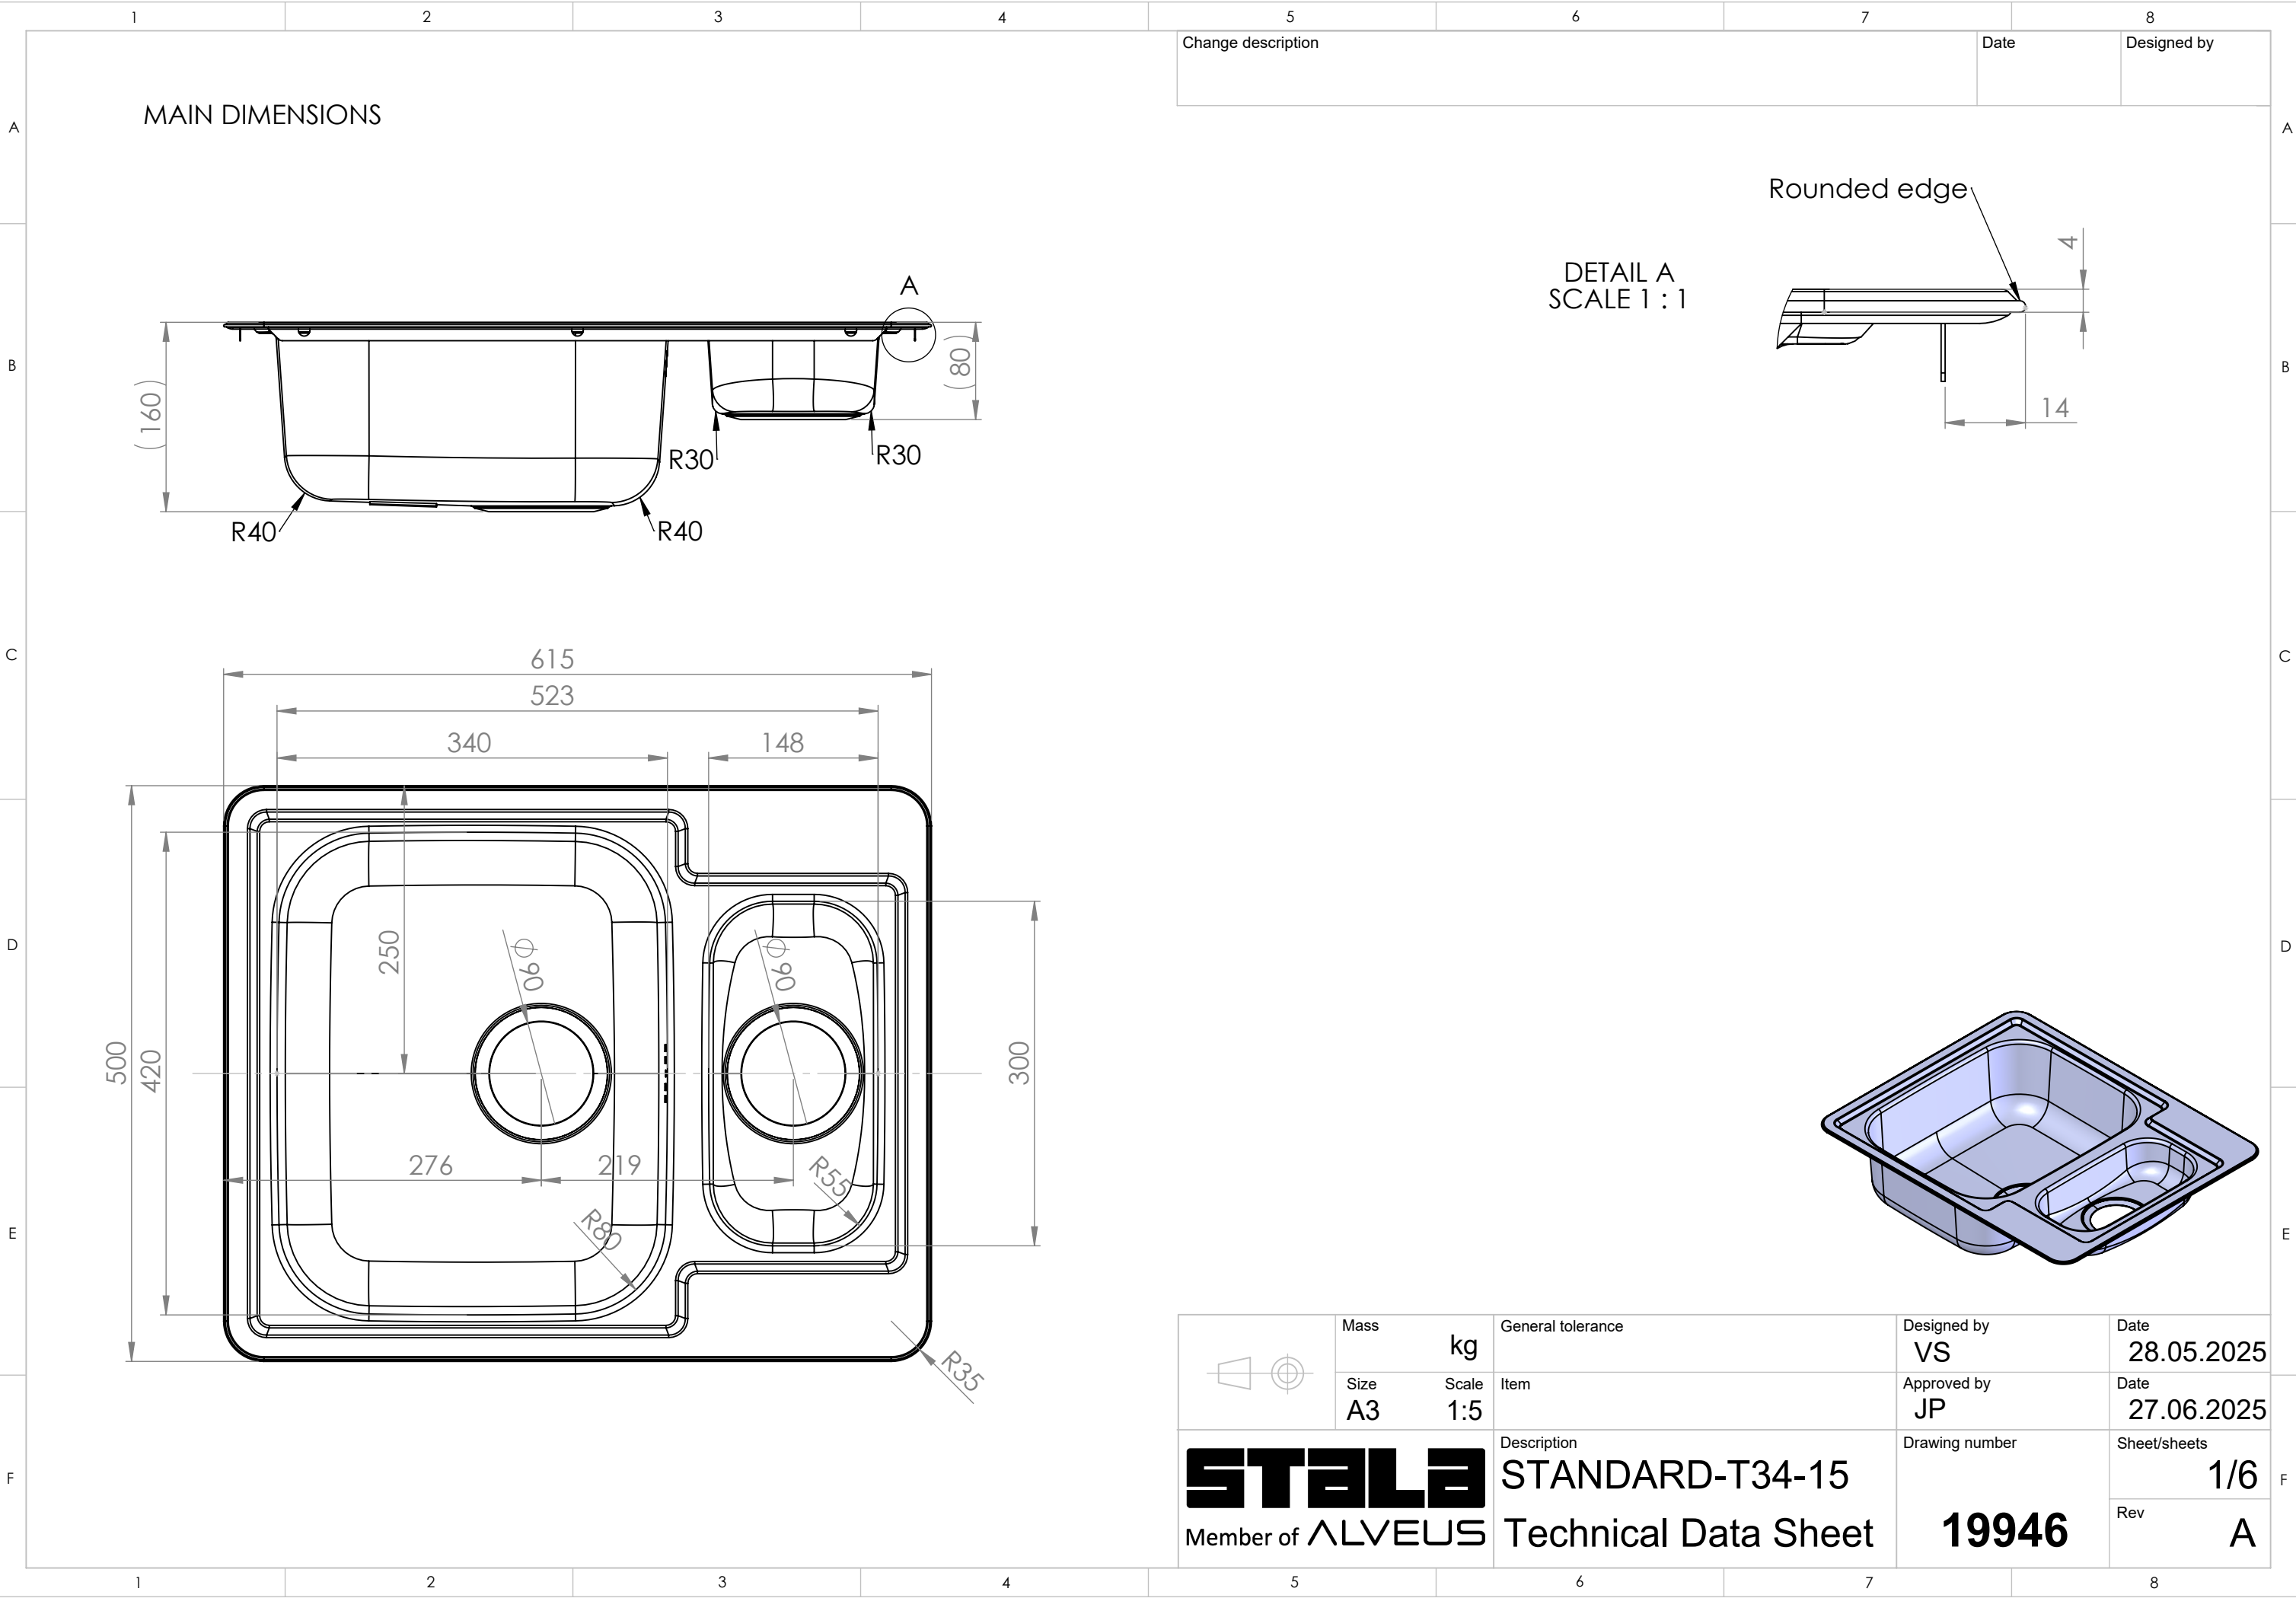
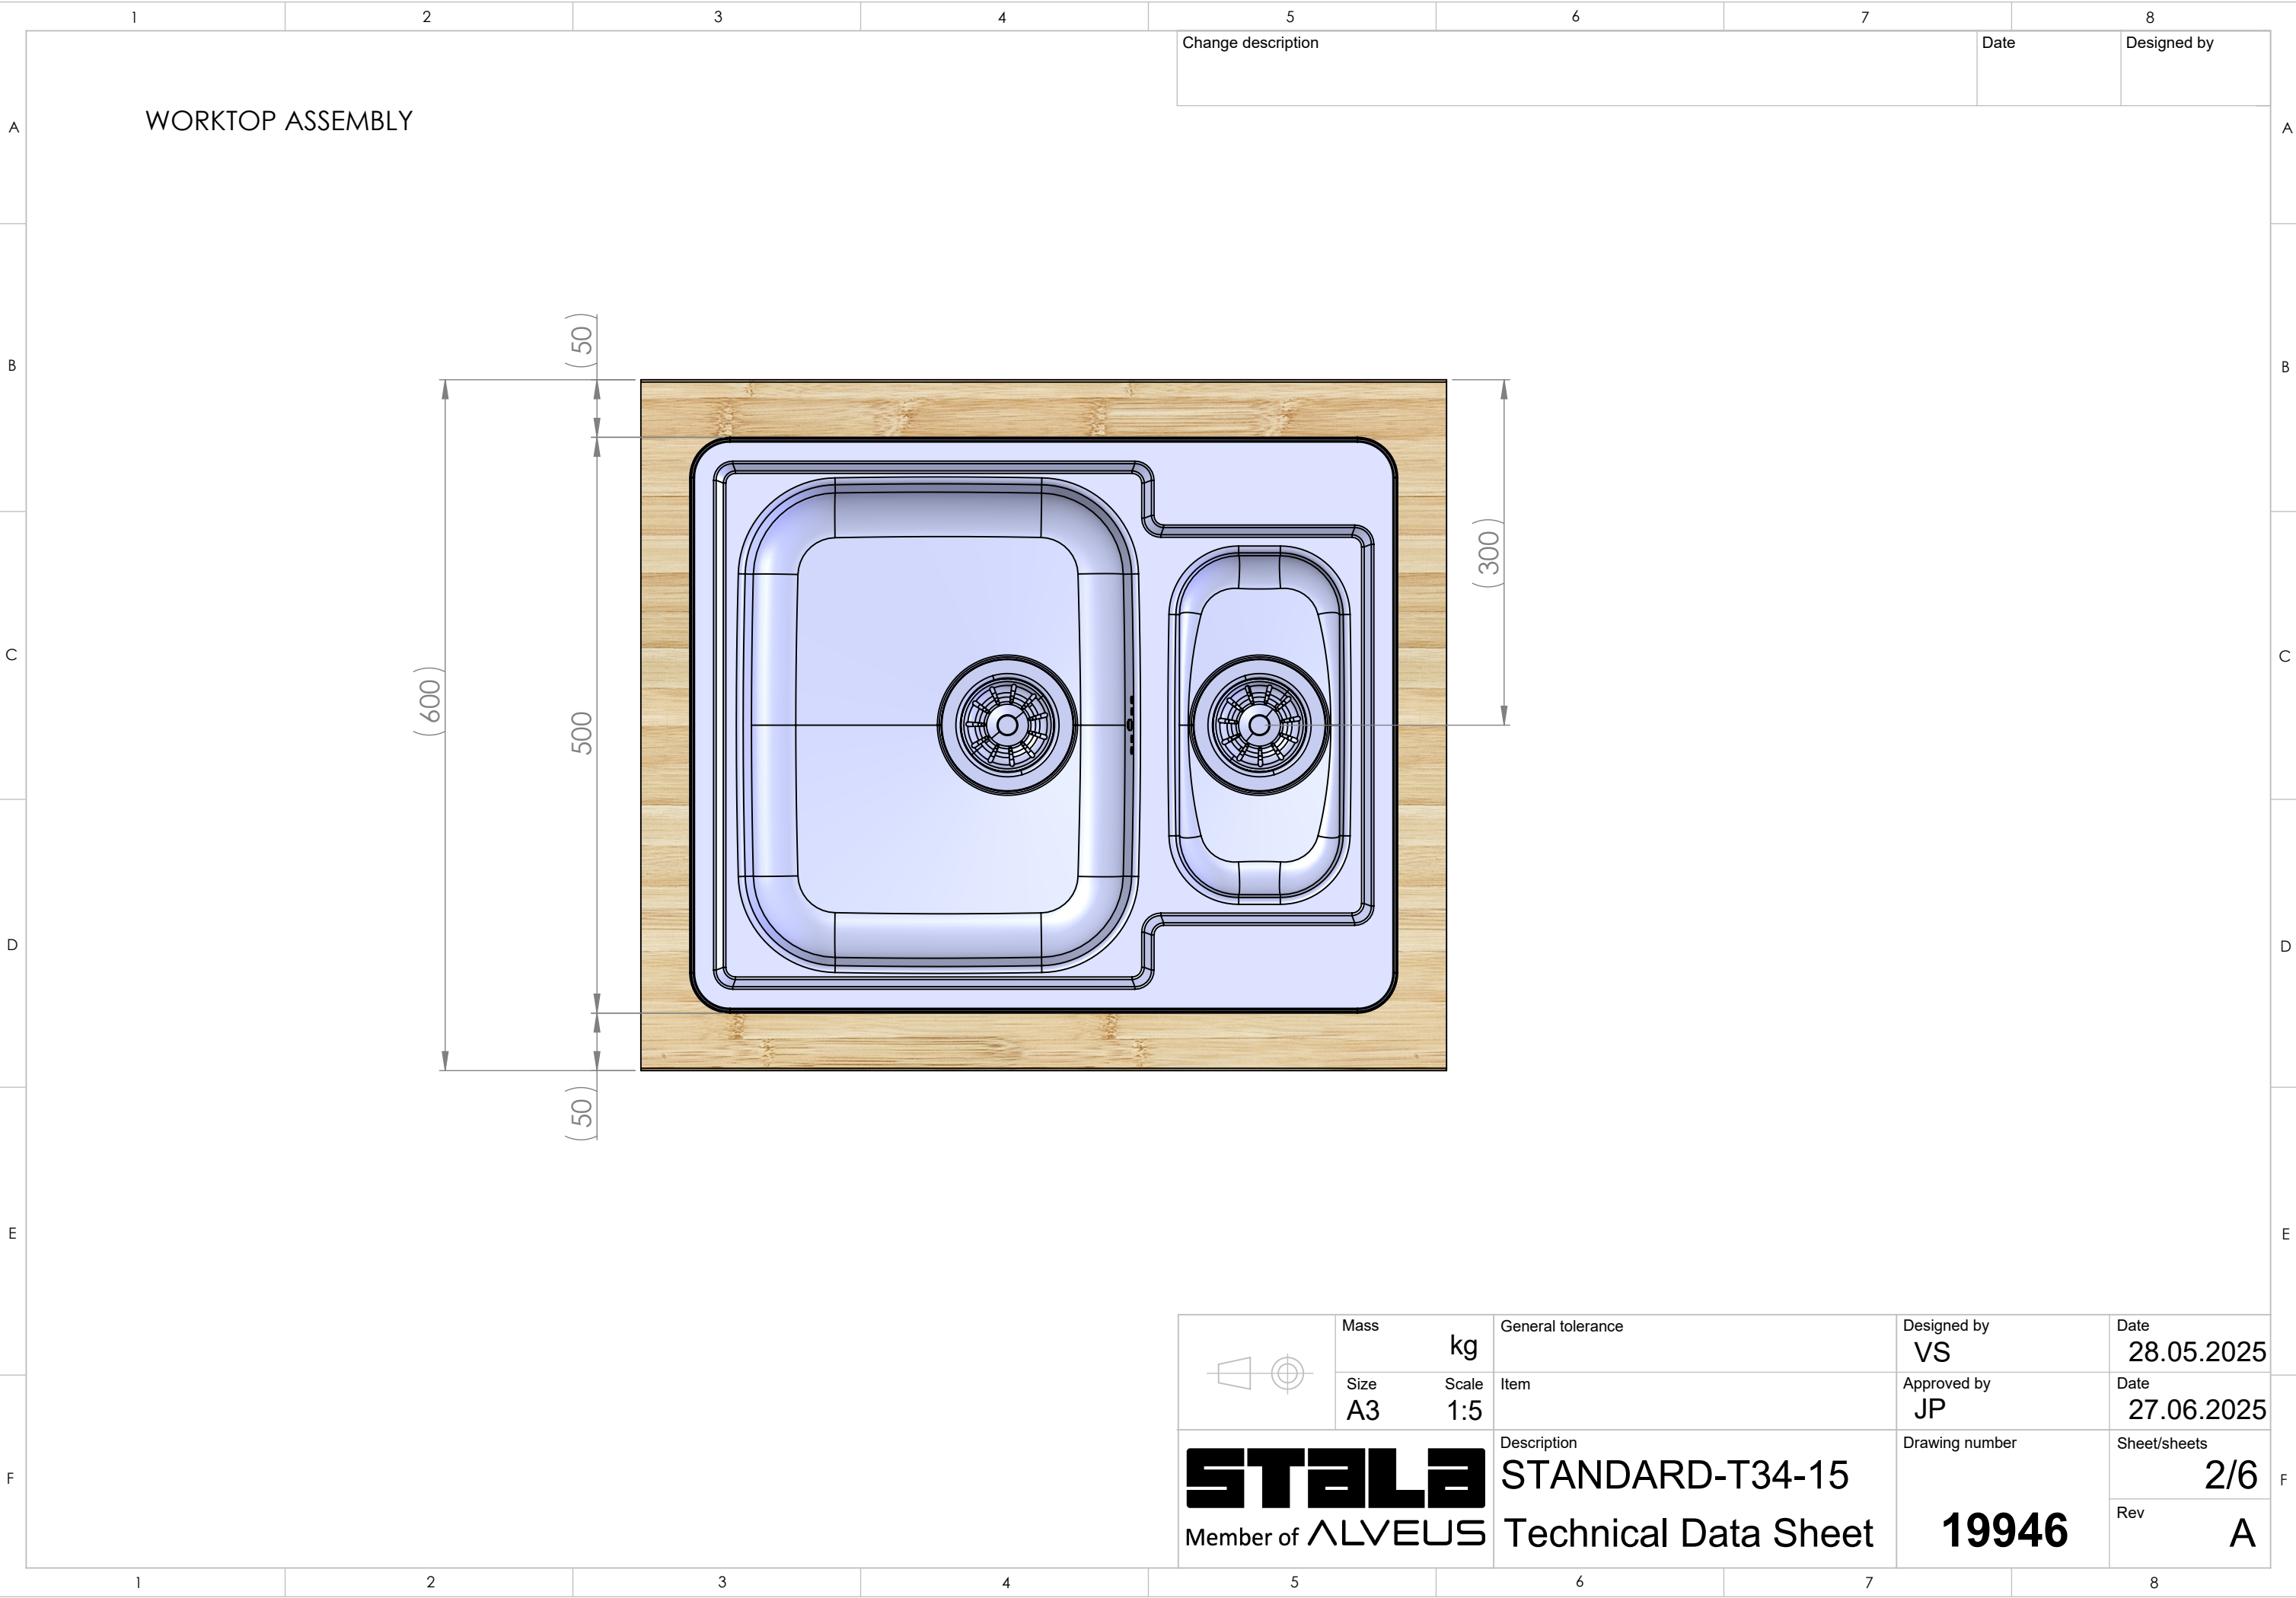
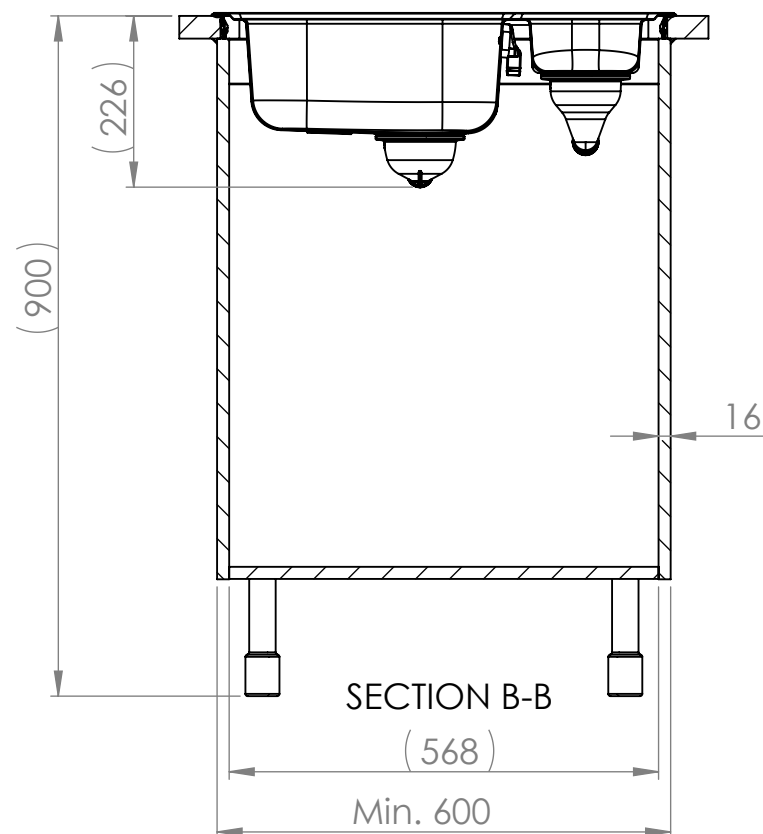
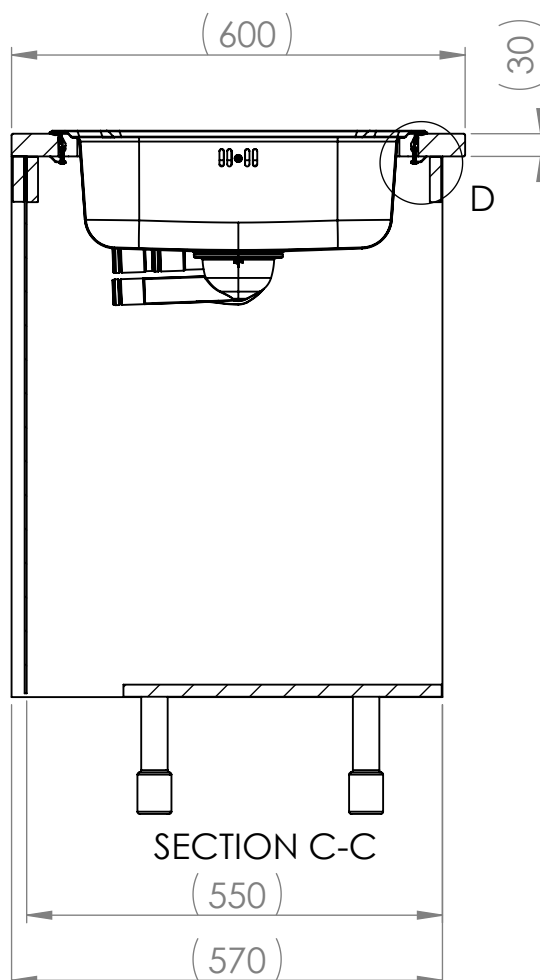
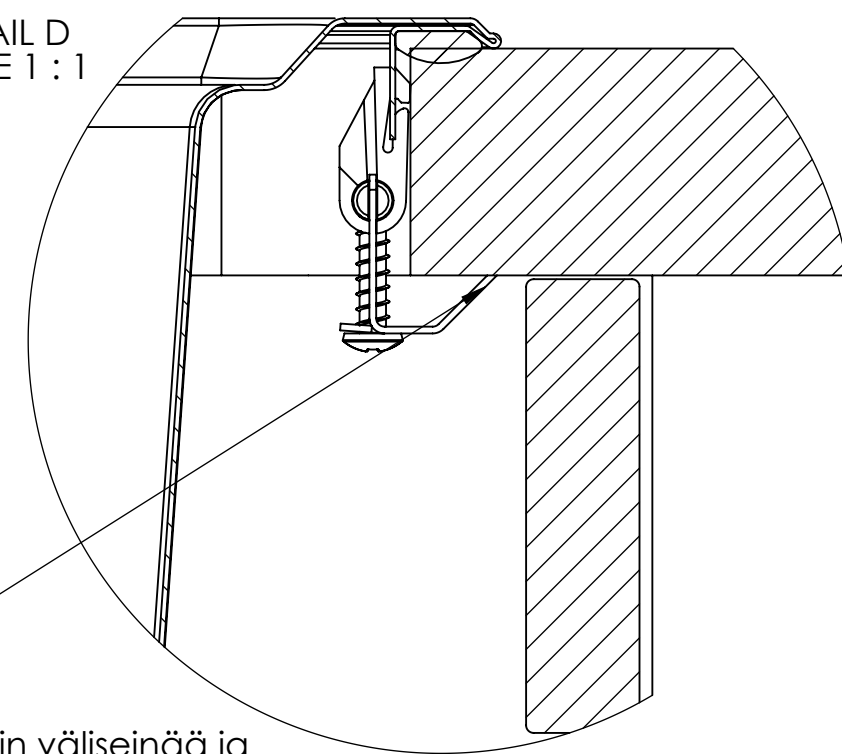
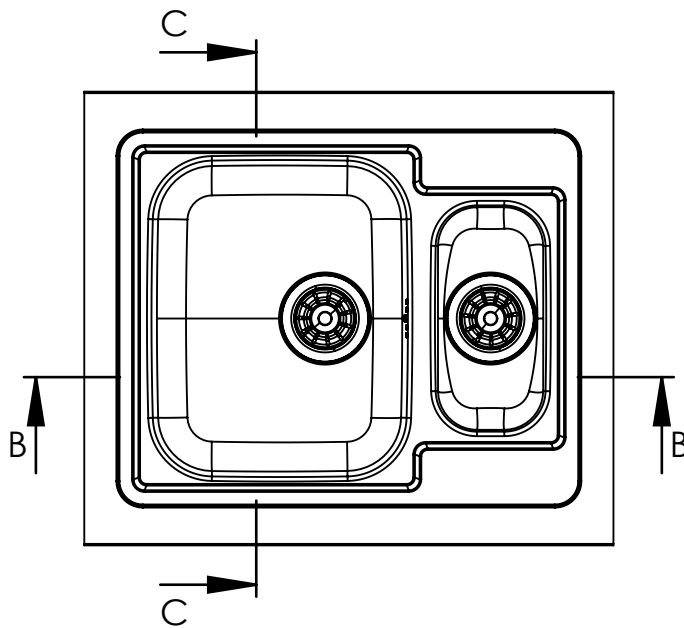
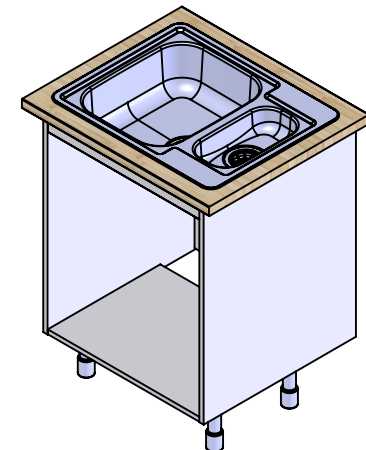


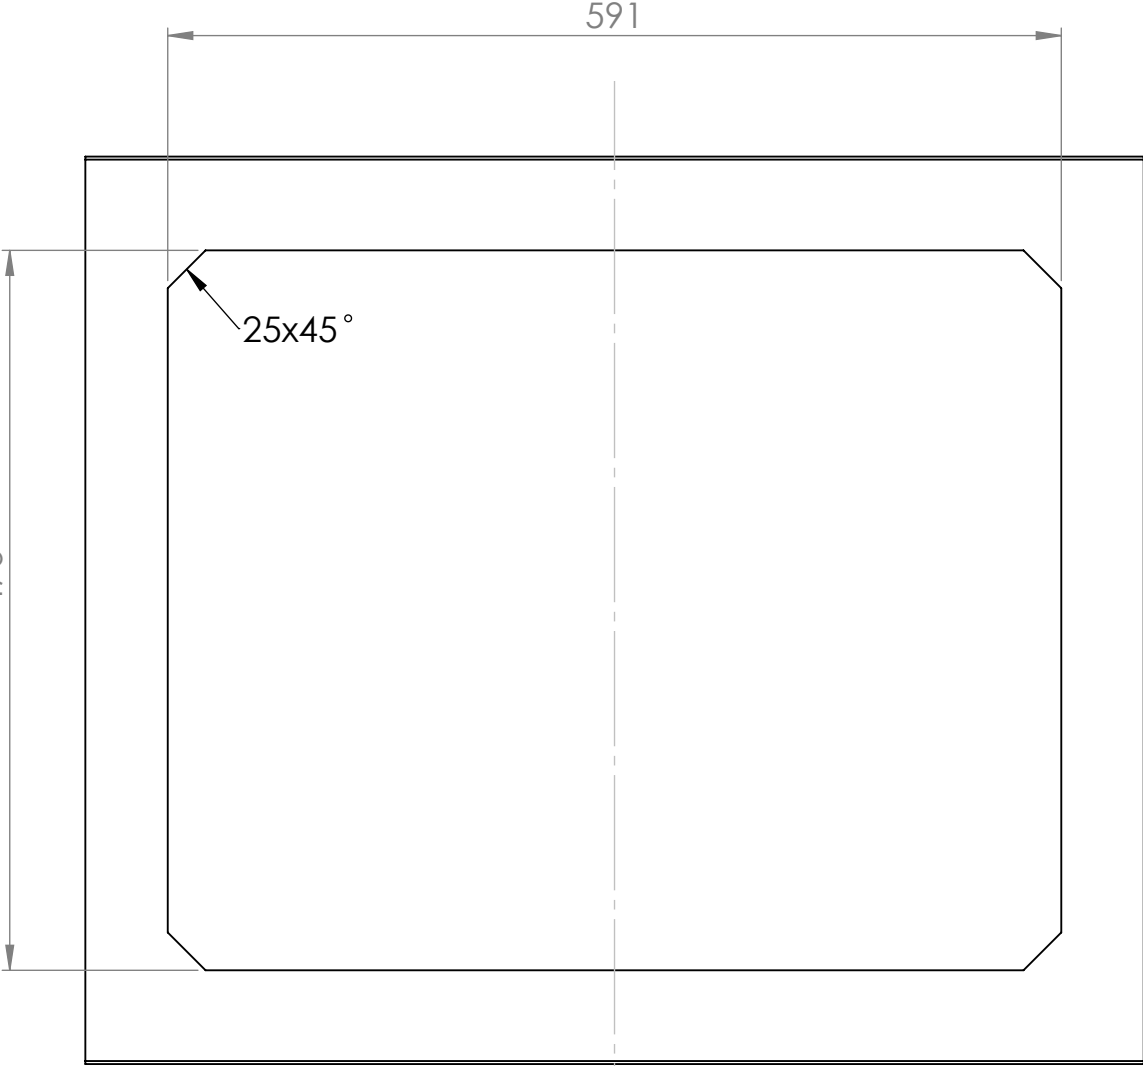

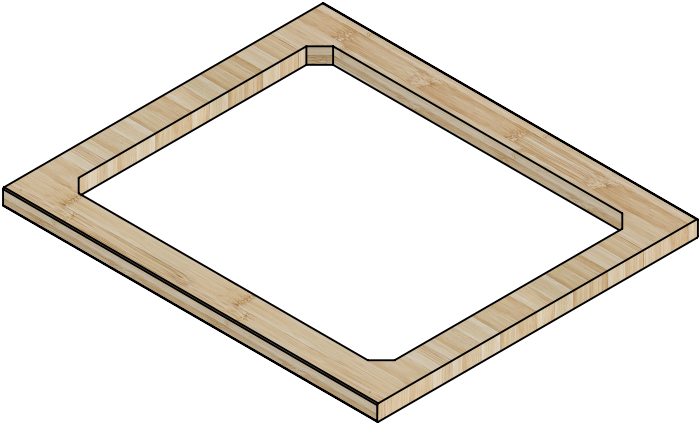

				Change description		Date		Designed by			
SPACE REQUIREMENTS											
											
				Huom! Tarvittaessa kaapin väliseinää ja etu/takalistaa lovetettava kiinnikkeitä varten ja pesuallas on kiinnitettävä ennen työtason asennusta. Obs! Vid behov måste en inskärning för hofästena göras i skåpets mellanvägg och förbindningslist och diskbänken måste fästas innan du monterar bänkskivan. Notice! The partition walls and front/back list of the cupboard must be notched for the sink mountings when needed and the sink must be fastened before installing the worktop.							
											
 Member of ALVEUS		Mass Size A3		kg Scale 1:10		General tolerance Item Description STANDARD-T34-15 Technical Data Sheet		Designed by VS Approved by JP Drawing number 19946		Date 28.05.2025 Date 27.06.2025 Sheet/sheets 3/6 Rev A	

1	2	3	4	5	6	7	8	
				Change description			Date	Designed by
A	CUT-OUT							A
B								B
C								C
D								D
E								E
								F
1	2	3	4	5	6	7	8	

	Mass	kg	General tolerance		Designed by	Date
	Size	Scale	Item		VS	28.05.2025
 Member of ALVEUS	A3	1:5	Description		Approved by	Date
	STANDARD-T34-15		JP		27.06.2025	
	Technical Data Sheet		Drawing number		Sheet/sheets	Rev
		19946		4/6		A

